




SECTOR 2

SECTOR 3

SECTOR 4

SECTOR 2

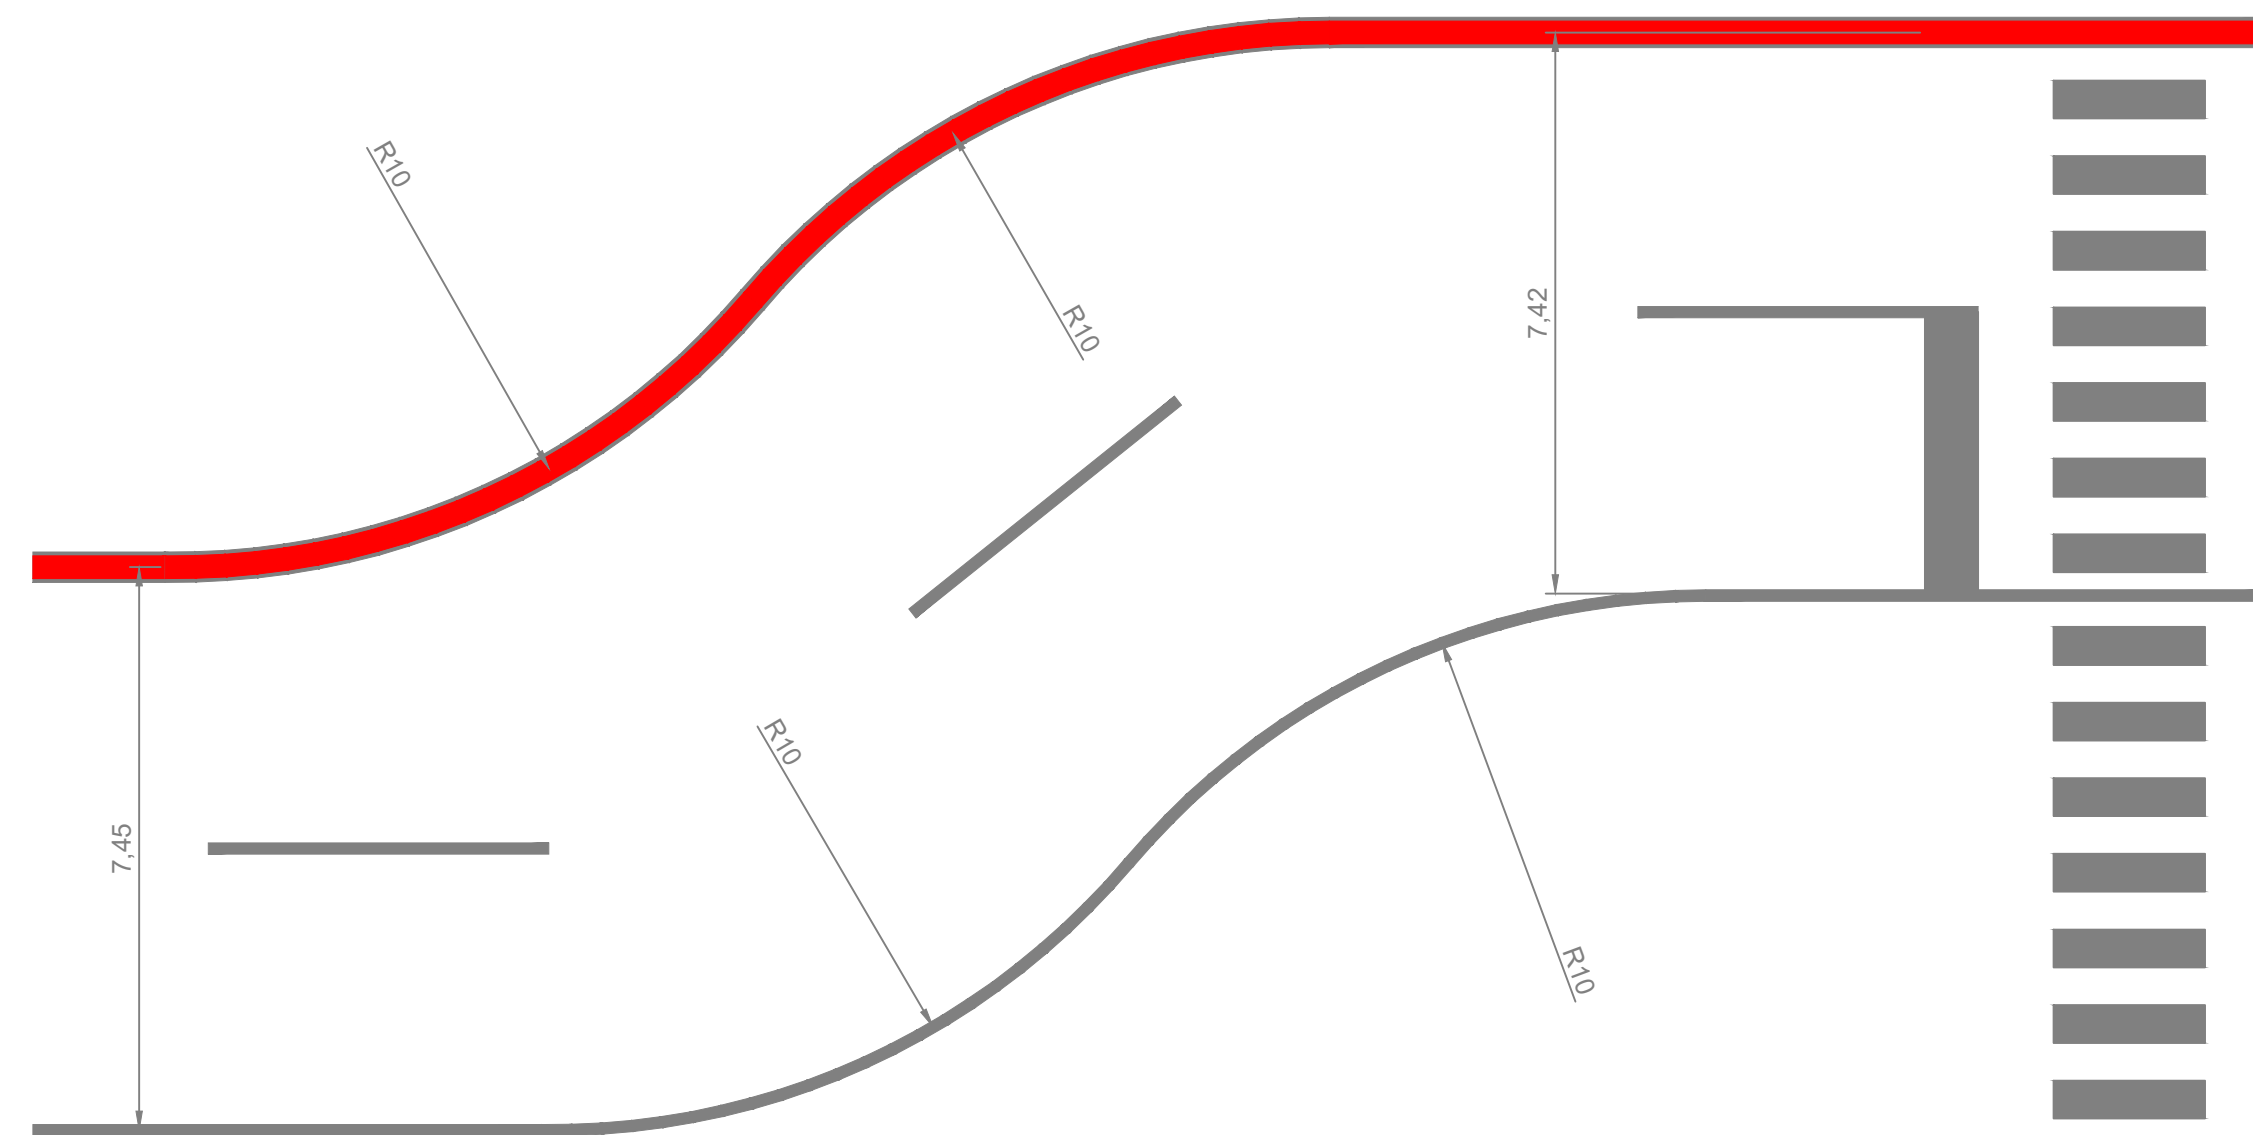



01	28/06/2026	VERSIÓN INICIAL	I.G.R.
REV	FECHA	DESCRIPCIÓN	ELABORÓ
		AEROPUERTO INTERNACIONAL ROSARIO "ISLAS MALVINAS" - ROS/SAAR	
		SEÑALIZACIÓN HORIZONTAL CALLE DE SERVICIO	
		Geometria	02
		002-INF-01060-GEO	
ELABORÓ: Nely Nery Guevar Rodríguez Area de Infraestructura		CONTROLÓ: Mg. Ing. María Laura Pagani Coordinadora Área de Infraestructura	
		APROBÓ: Ricardo Ballester Administrador General	ESCALA: 1 : 100

